


Side View

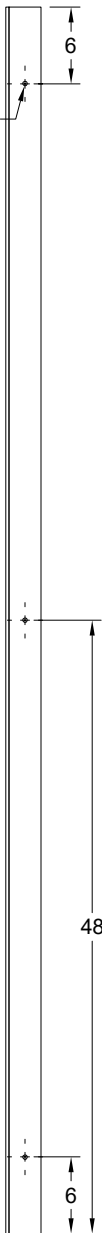

Quantity Per Wall:

- 1"x3" x22.5" (4)
- 1"x3" x8' (2)
- 1"x3" x13.5" (4)
- 4'x8' x $\frac{1}{4}$ " (1)

Amount Of Walls Needed: 2

Total # of supplies combined for all walls

- Plywood: 4' x 8' Sheet (5)
- Plywood: 2' x 8' Sheet (2)
- 1x3 Plank: 8' Board (33)

Quantity Per Wall:

- 1"x3" x46.5" (4)
- 1"x3" x8' (2)
- 1"x3" x22" (4)
- 4'x8' x $\frac{1}{4}$ " (1)

Amount Of Walls Needed: 5

		PROJECT			
		Booth Wall Segments			
		TITLE			
		Booth Project			
APPROVED	SIZE	CODE	DWG NO		REV
CHECKED	B				
DRAWN	hunter doherty	3/1/2025	SCALE 1:10	WEIGHT	SHEET 1/1